





BOSTON

HOTEL & RESIDENCES

NOTES:


Blank lines for notes

 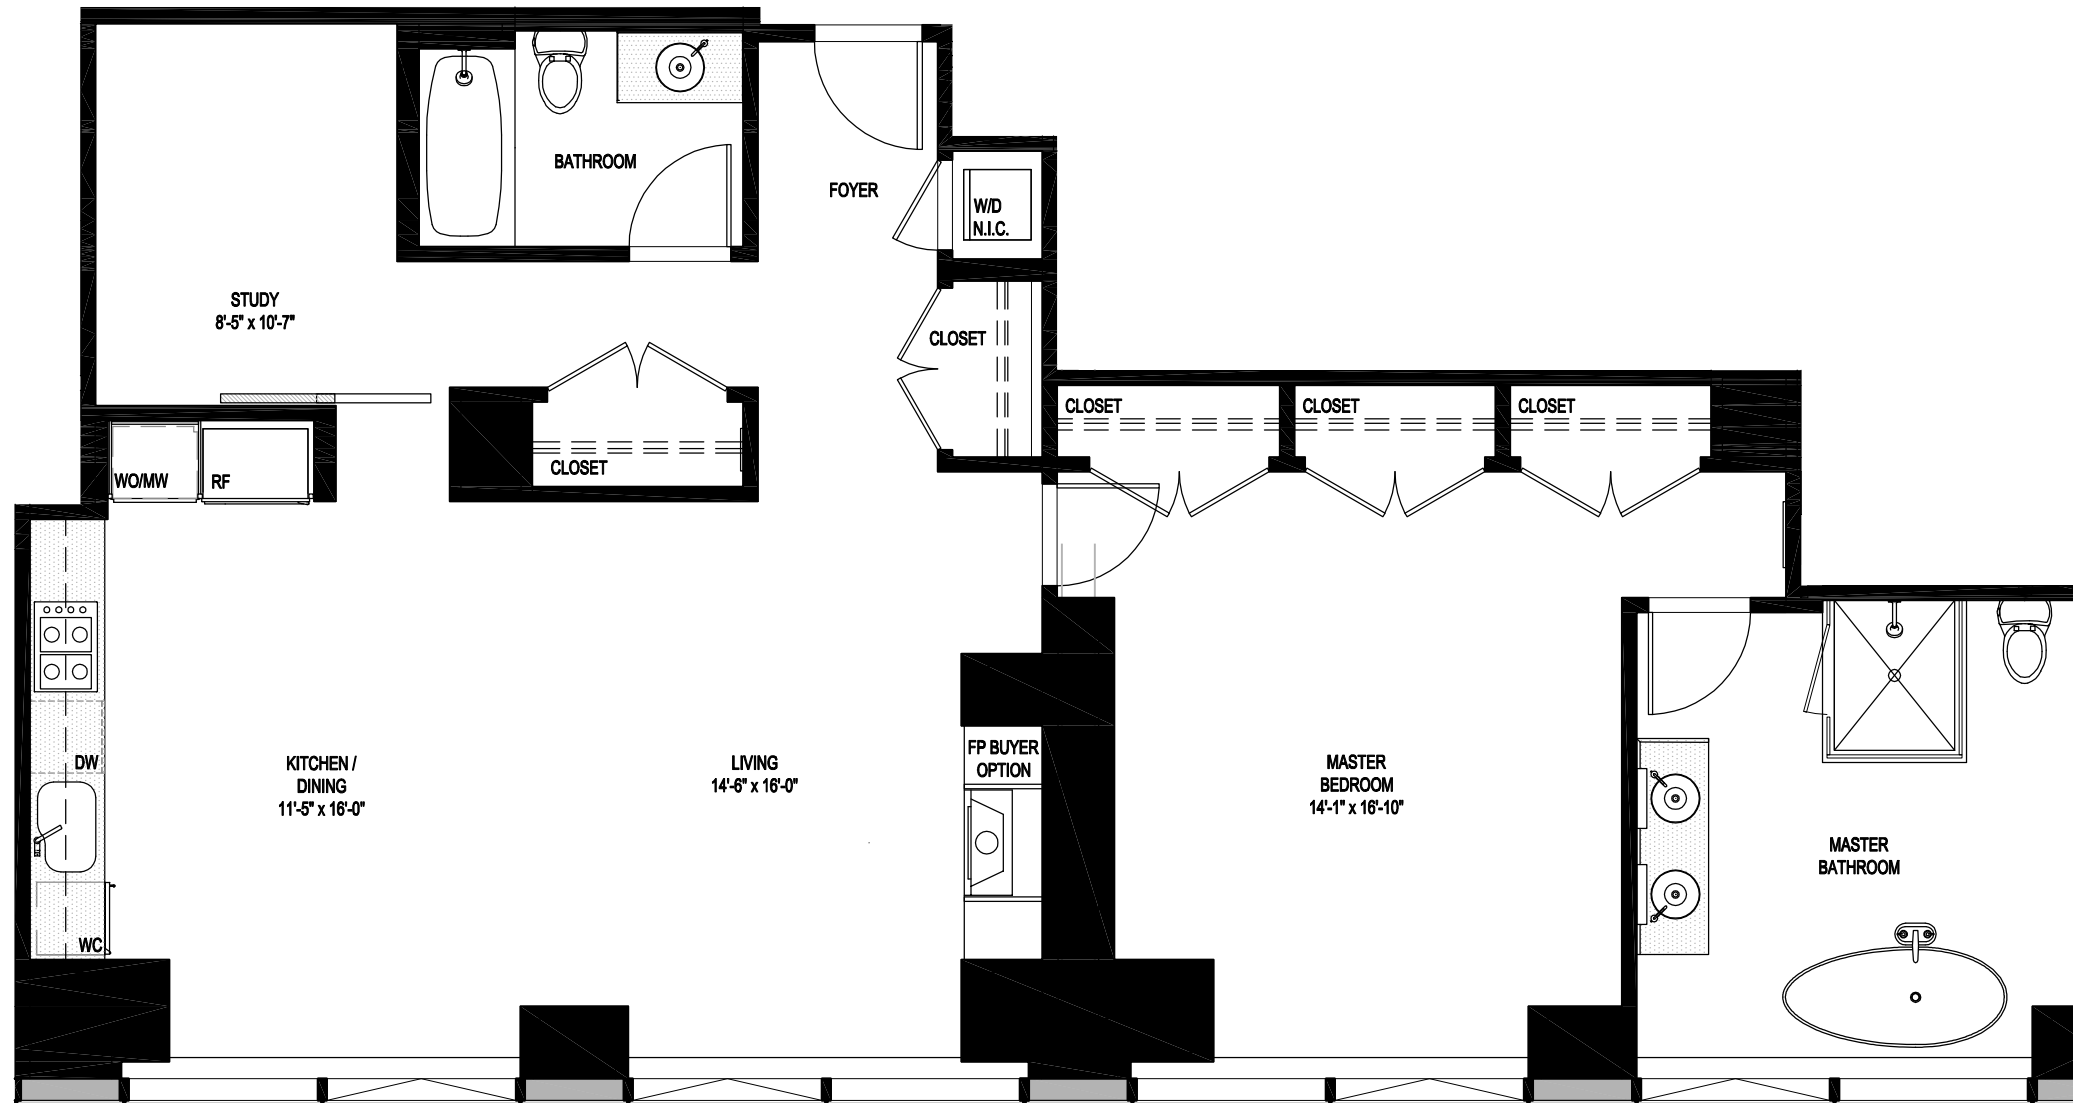

NOTE: THESE FLOOR PLANS ARE PRELIMINARY. ALL LAYOUTS ARE SUBJECT TO CHANGE AND ALL MEASUREMENTS ARE APPROXIMATE AND SUBJECT TO NORMAL CONSTRUCTION VARIANCES AND TOLERANCES.

AUGUST 18, 2008

SCALE 3/16" = 1'-0"

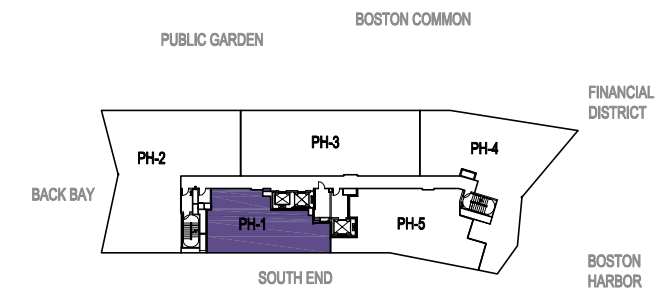

UNIT PH1

(FLOOR 28)

1 BR + STUDY / 2 BA

1,393 SF / 129 M²