



 

BOSTON

HOTEL & RESIDENCES


NOTES:

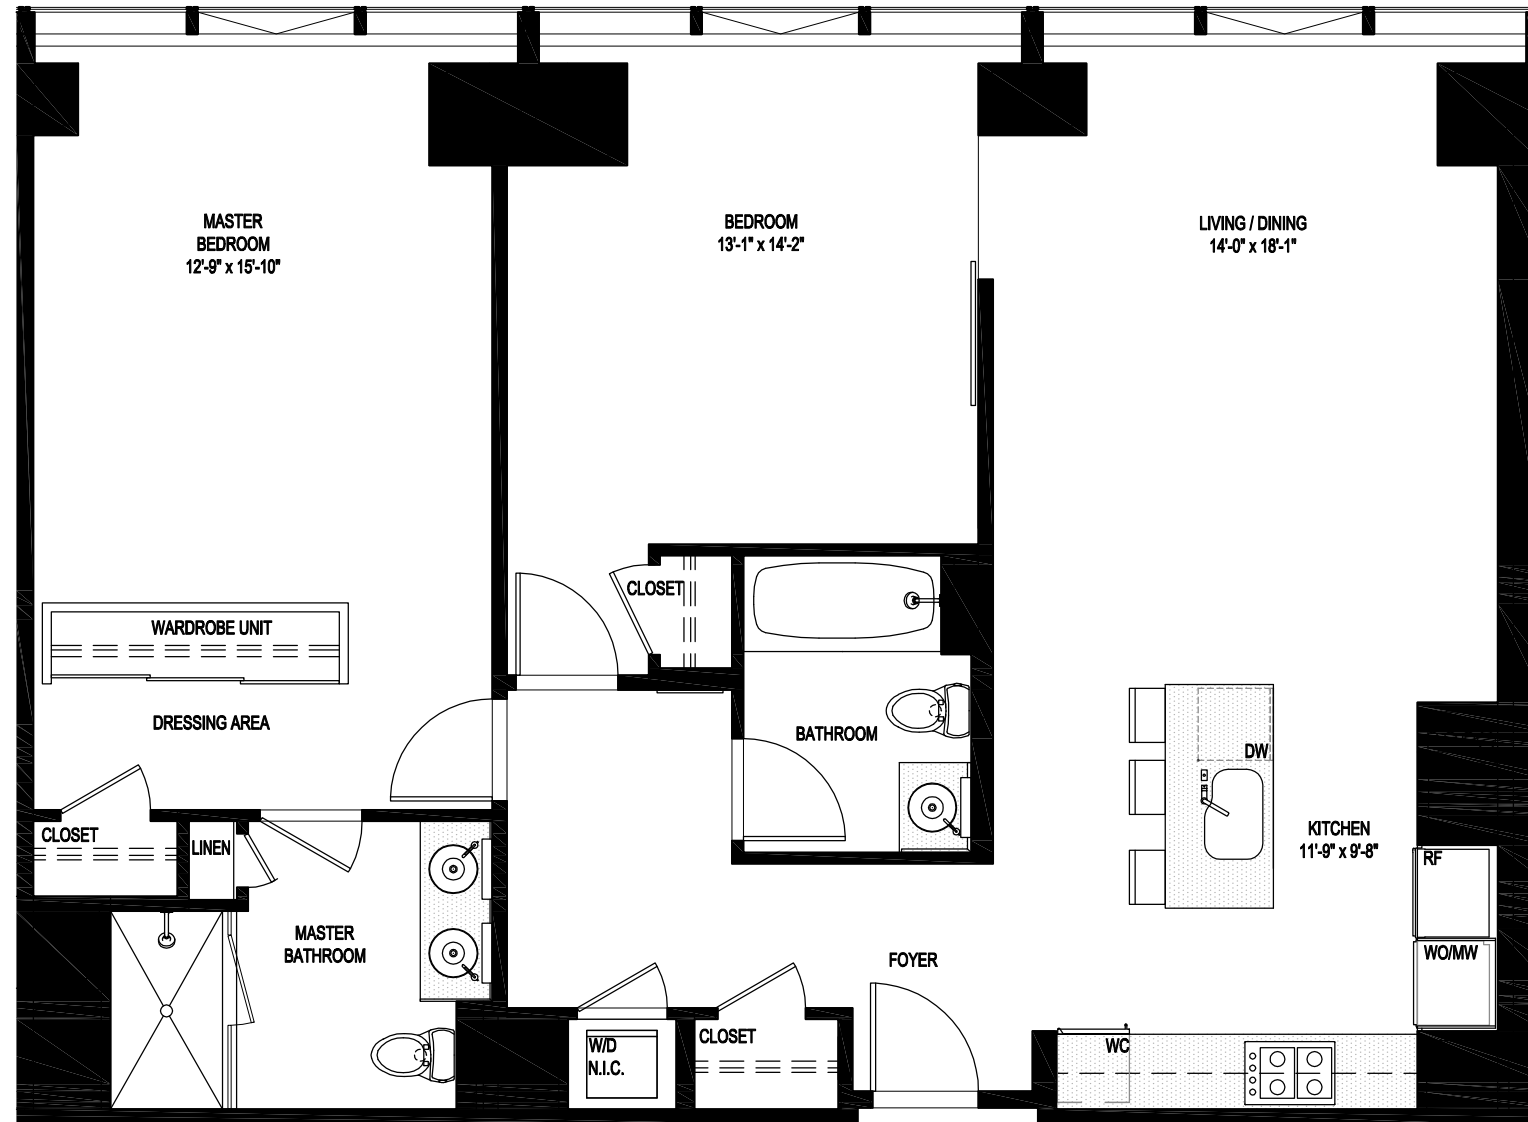

NOTE: THESE FLOOR PLANS ARE PRELIMINARY. ALL LAYOUTS ARE SUBJECT TO CHANGE AND ALL MEASUREMENTS ARE APPROXIMATE AND SUBJECT TO NORMAL CONSTRUCTION VARIANCES AND TOLERANCES.

AUGUST 18, 2008

SCALE 3/16" = 1'-0"

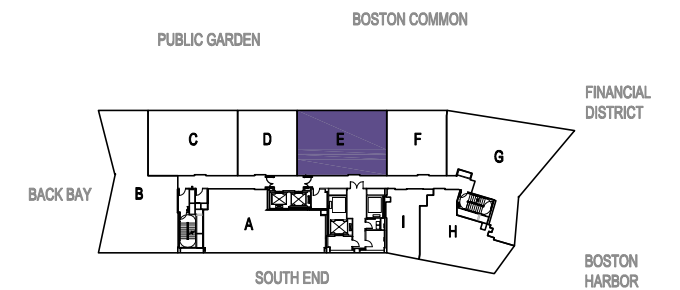

UNIT E

2 BR / 2 BA

(FLOORS 16-17)

1,285 SF / 119 M²