



BOSTON

HOTEL & RESIDENCES

NOTES:

---



---



---



---



---





---



---




---

 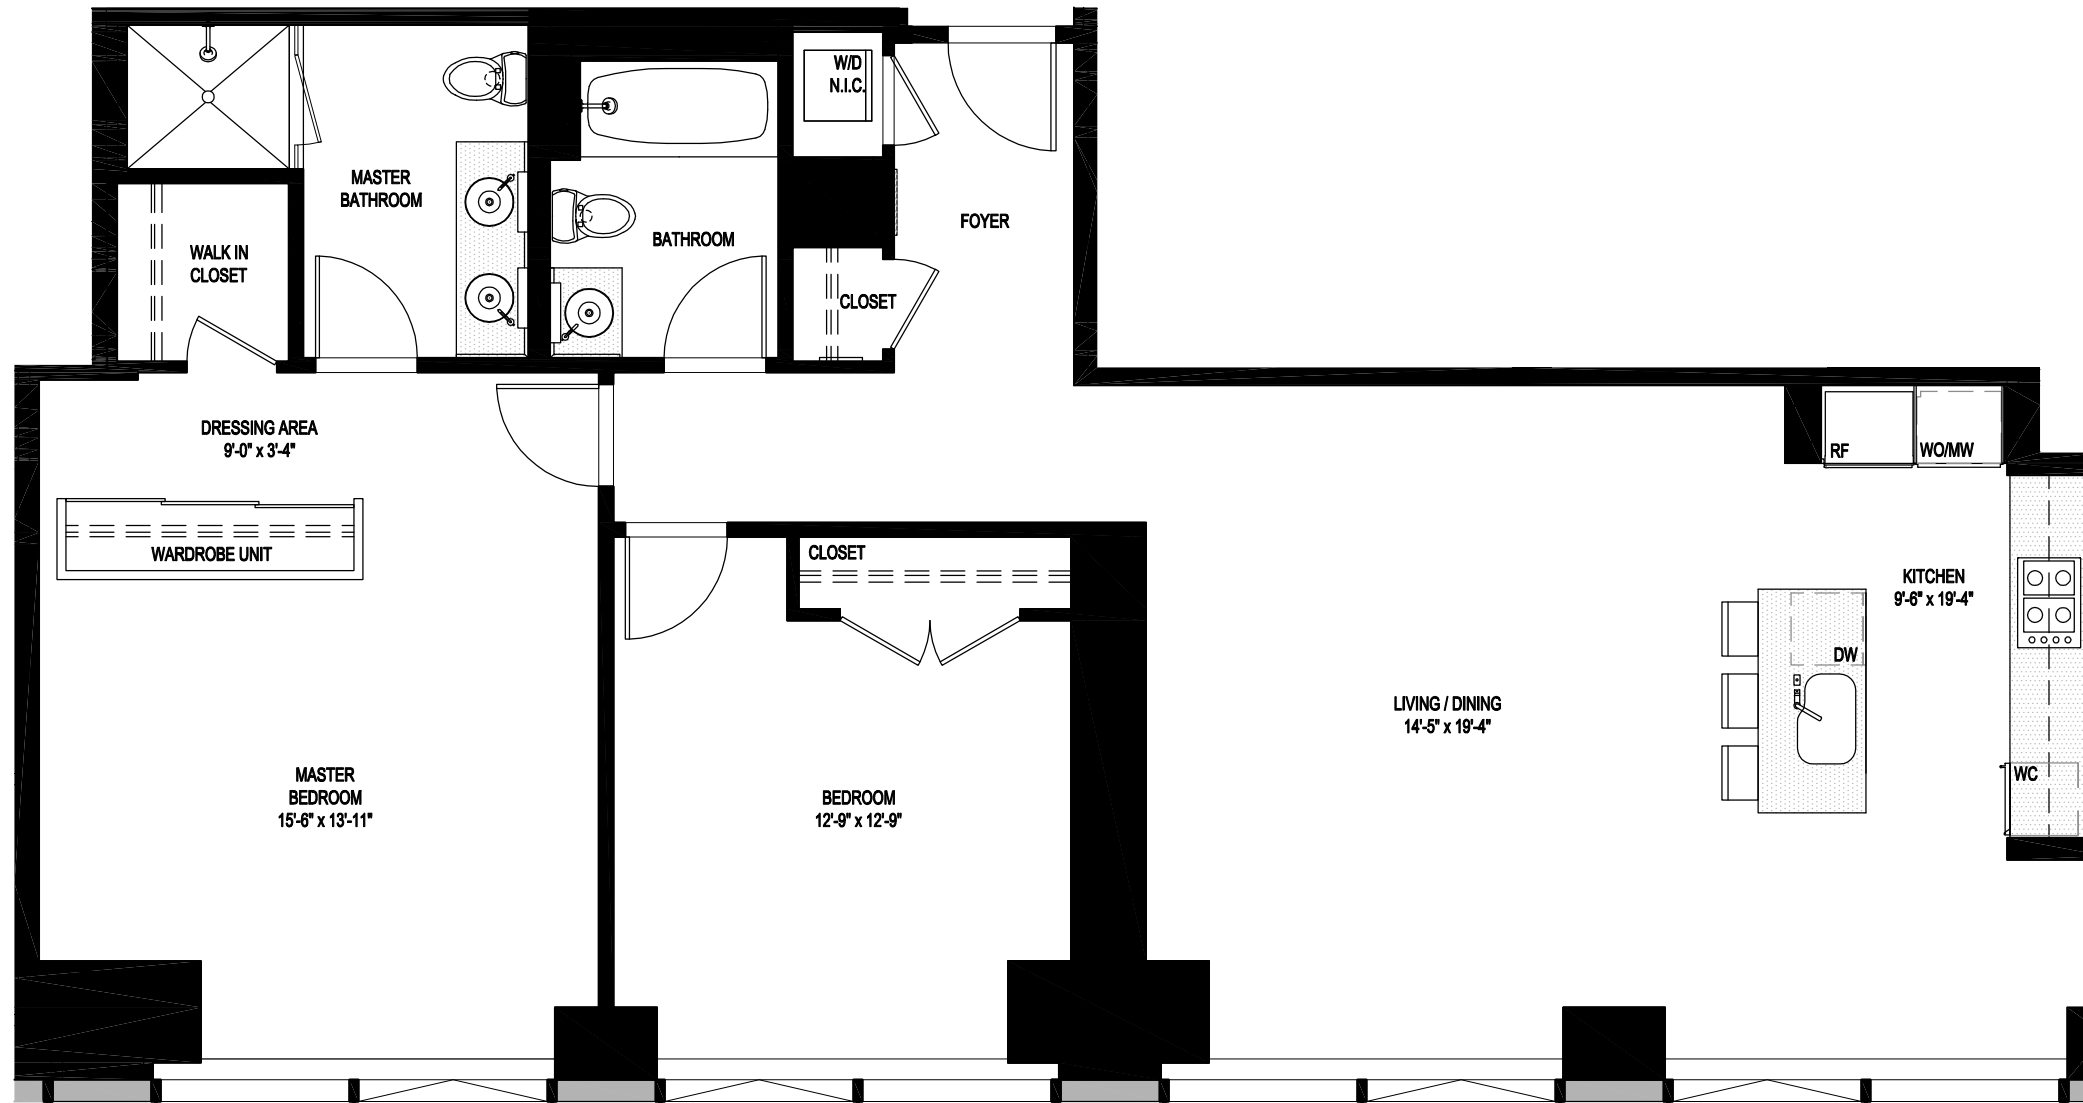

NOTE: THESE FLOOR PLANS ARE PRELIMINARY. ALL LAYOUTS ARE SUBJECT TO CHANGE AND ALL MEASUREMENTS ARE APPROXIMATE AND SUBJECT TO NORMAL CONSTRUCTION VARIANCES AND TOLERANCES.

AUGUST 18, 2008

SCALE 3/16" = 1'-0"

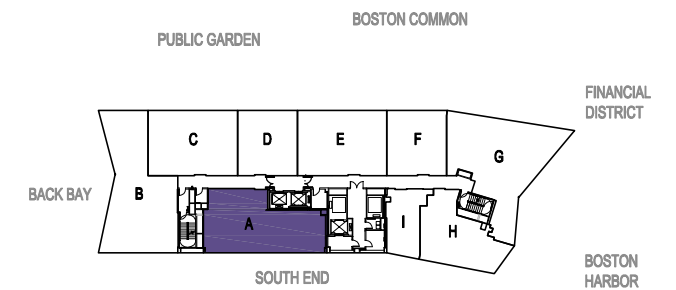

**UNIT A**  
2 BR / 2 BA

(FLOORS 16-17)

1,445 SF / 134 M<sup>2</sup>